



Norfolk County Council

Norfolk County Council

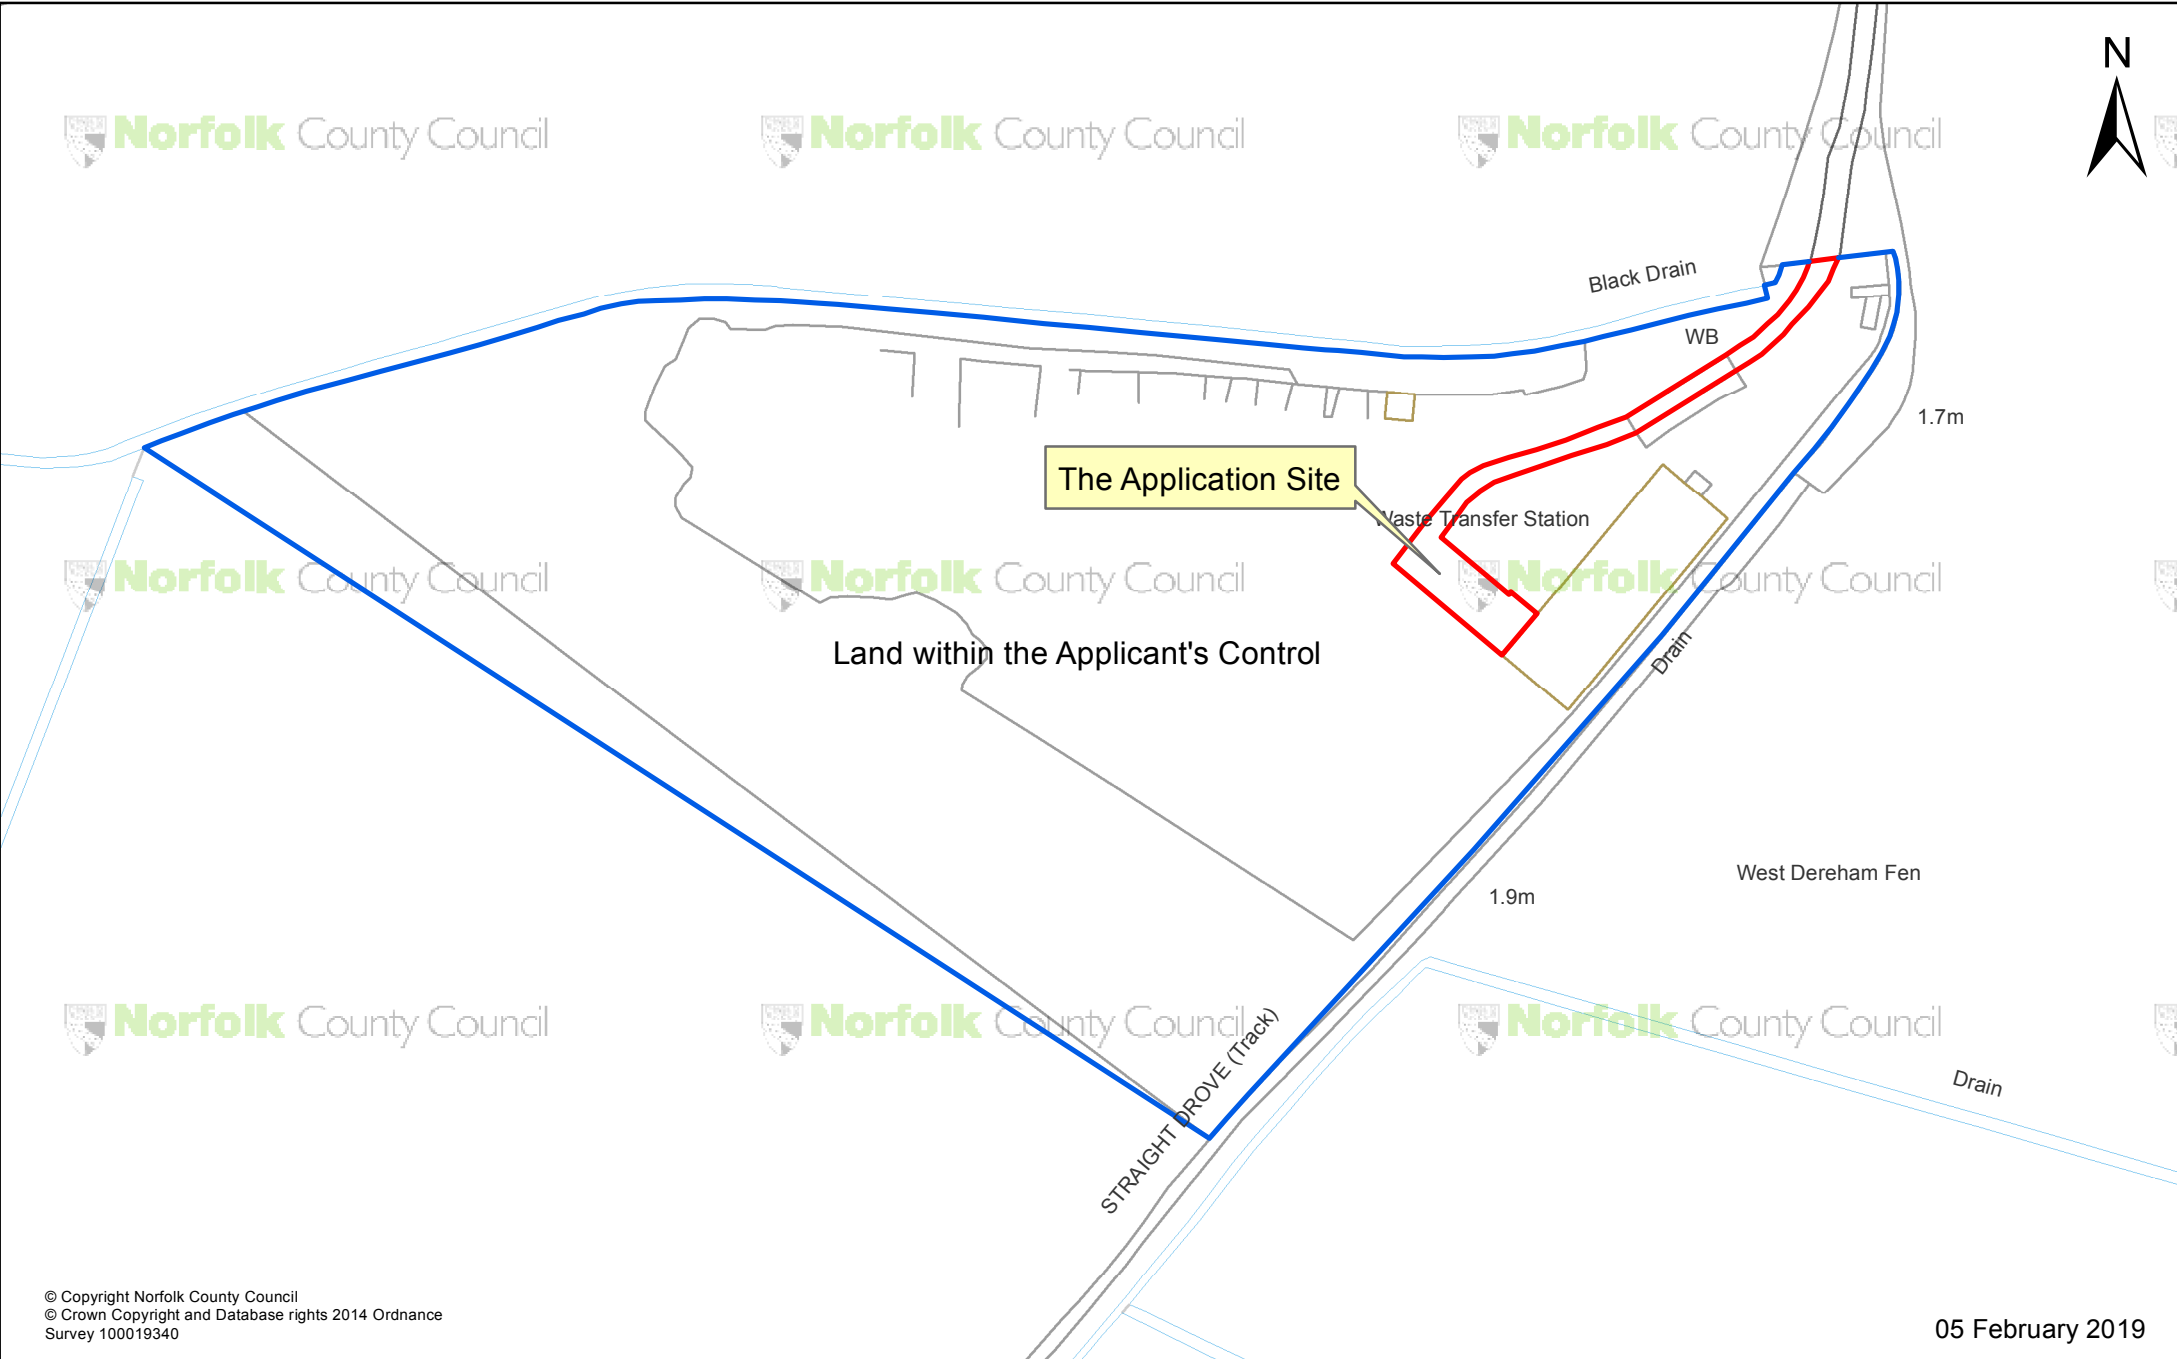

The Application Site

Waste Transfer Station

Black Drain

WB

1.7m

Land within the Applicant's Control

1.9m

West Dereham Fen

STRAIGHT DROVE (Track)

Drain

Drain

© Copyright Norfolk County Council  
© Crown Copyright and Database rights 2014 Ordnance Survey 100019340

05 February 2019

C/2/2017/2010  
West Dereham



Appendix B - Site Plan  Norfolk County Council

1:2,000