


Appendix D

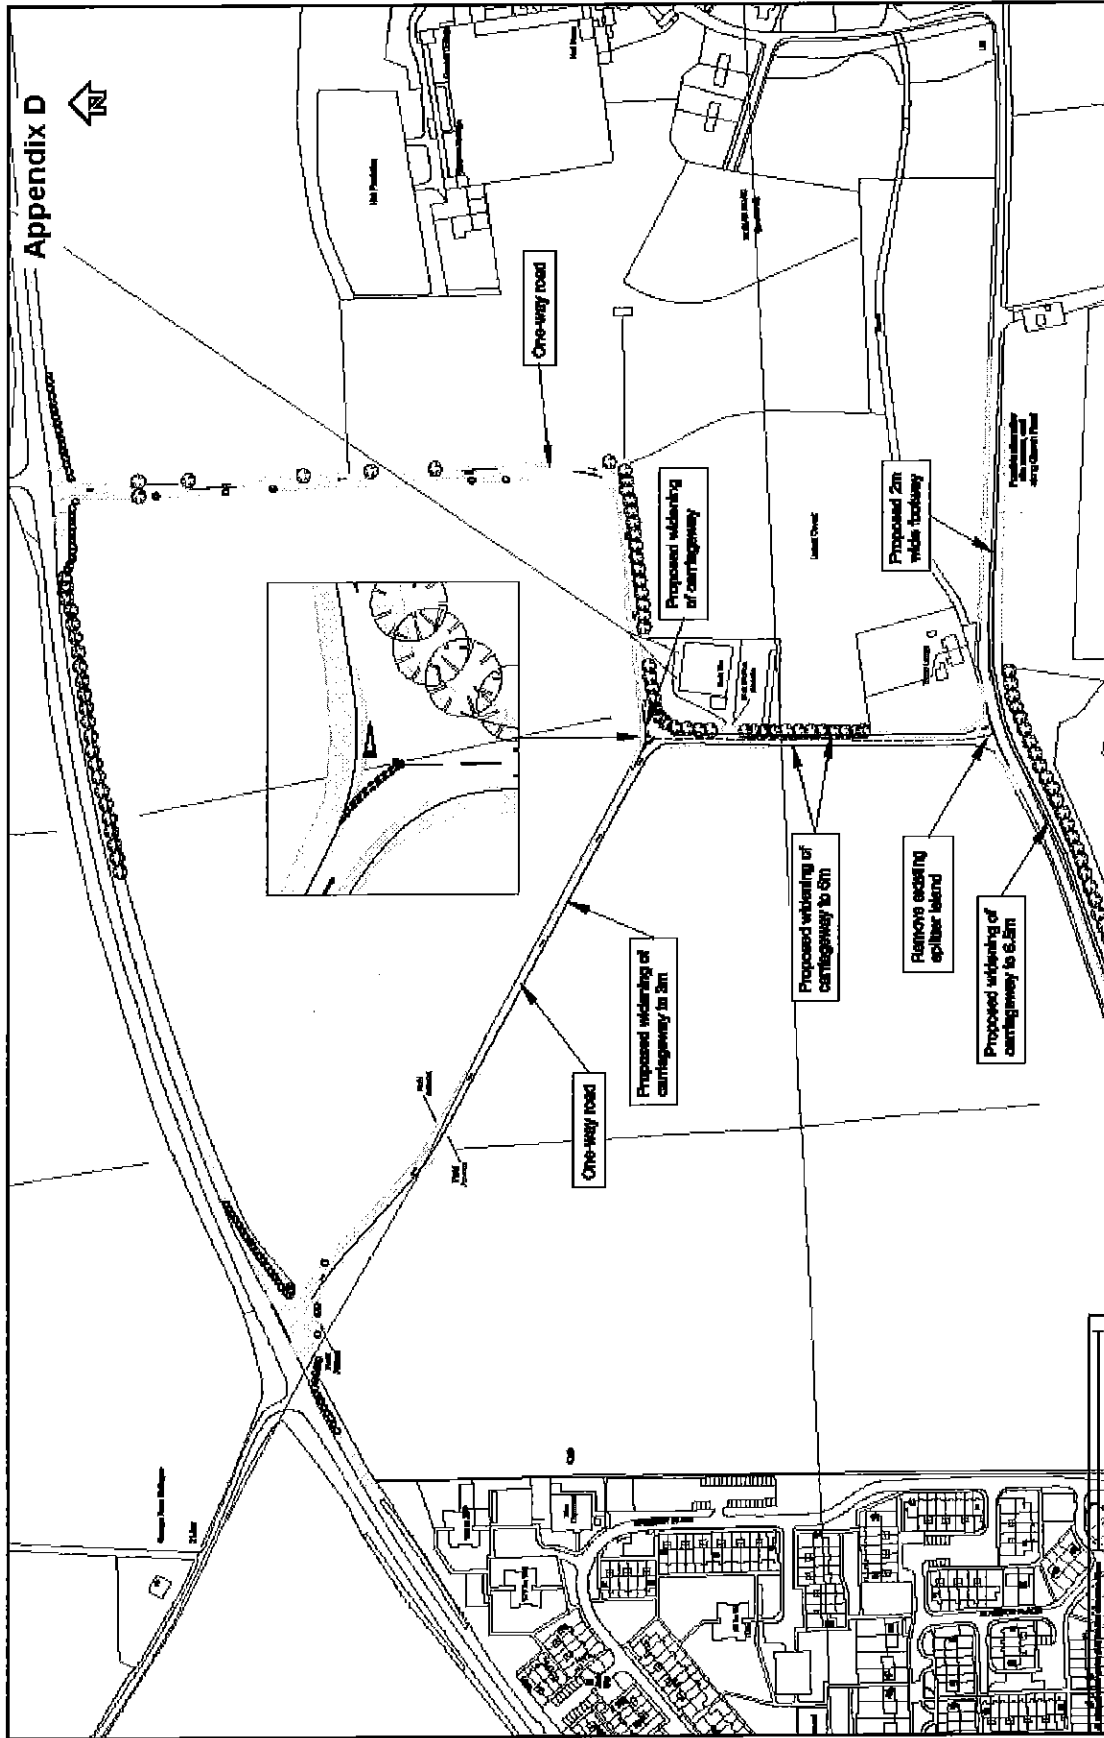

mouchel		1:2500	Scale
